



SCALE: N.T.S.

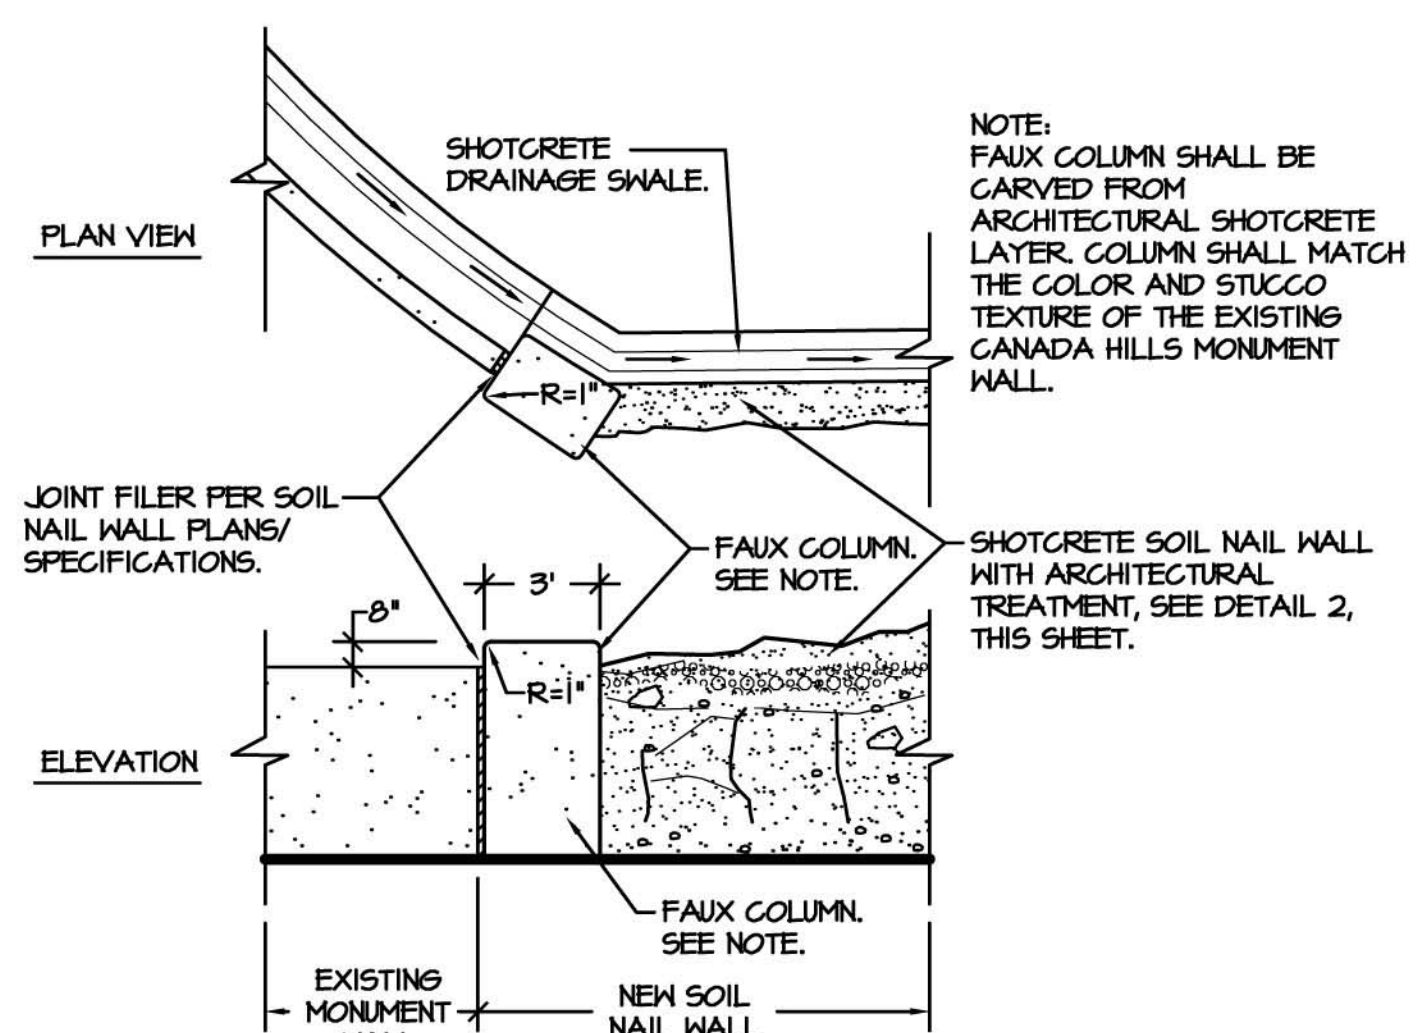

5 SOIL NAIL WALL END TREATMENT @ EXISTING MONUMENT SIGN
SCALE: 1" = 5'-0"

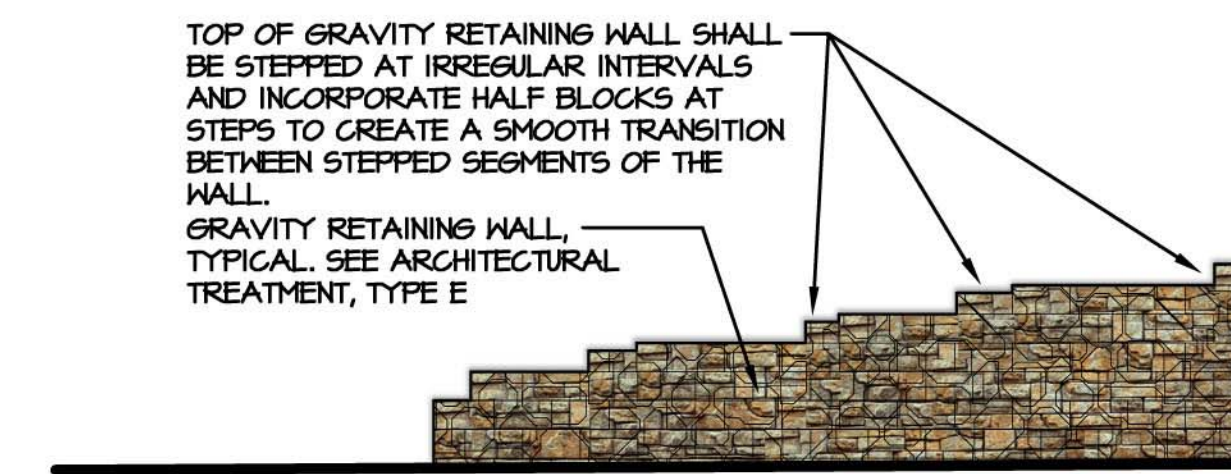

LAMBERT LANE - LA CANADA DRIVE TO PUSCH VIEW LANE

