

FOR LEASE

EL CONQUISTADOR EXECUTIVE PLAZA

10195 N ORACLE RD, TUCSON, ARIZONA



www.cbre.us/david.montijo

CBRE

FOR LEASE EL CONQUISTADOR EXECUTIVE PLAZA

10195
N ORACLE RD
Tucson, Arizona



PROPERTY INFO

Available Space	Suite 119: ±4,157 SF (Divisible)
Lease Rate	\$23.00 PSF, Modified Gross.
Property Highlights	<ul style="list-style-type: none">+ Covered parking available+ Building signage facing Oracle+ Abundance of natural light+ Monument sign+ Close to shopping, restaurants, hotels and other amenities



PROPERTY PHOTOS



CONTACT US

DAVID MONTIJO

First Vice President
+1 520 323 5136
david.montijo@cbre.com

DAMIAN WILKINSON

+ 1 520 323 5193
damian.wilkinson@cbre.com

www.cbre.us/david.montijo


CBRE

FOR LEASE EL CONQUISTADOR EXECUTIVE PLAZA

10195
N ORACLE RD
Tucson, Arizona



TRADE AREA AERIAL MAP

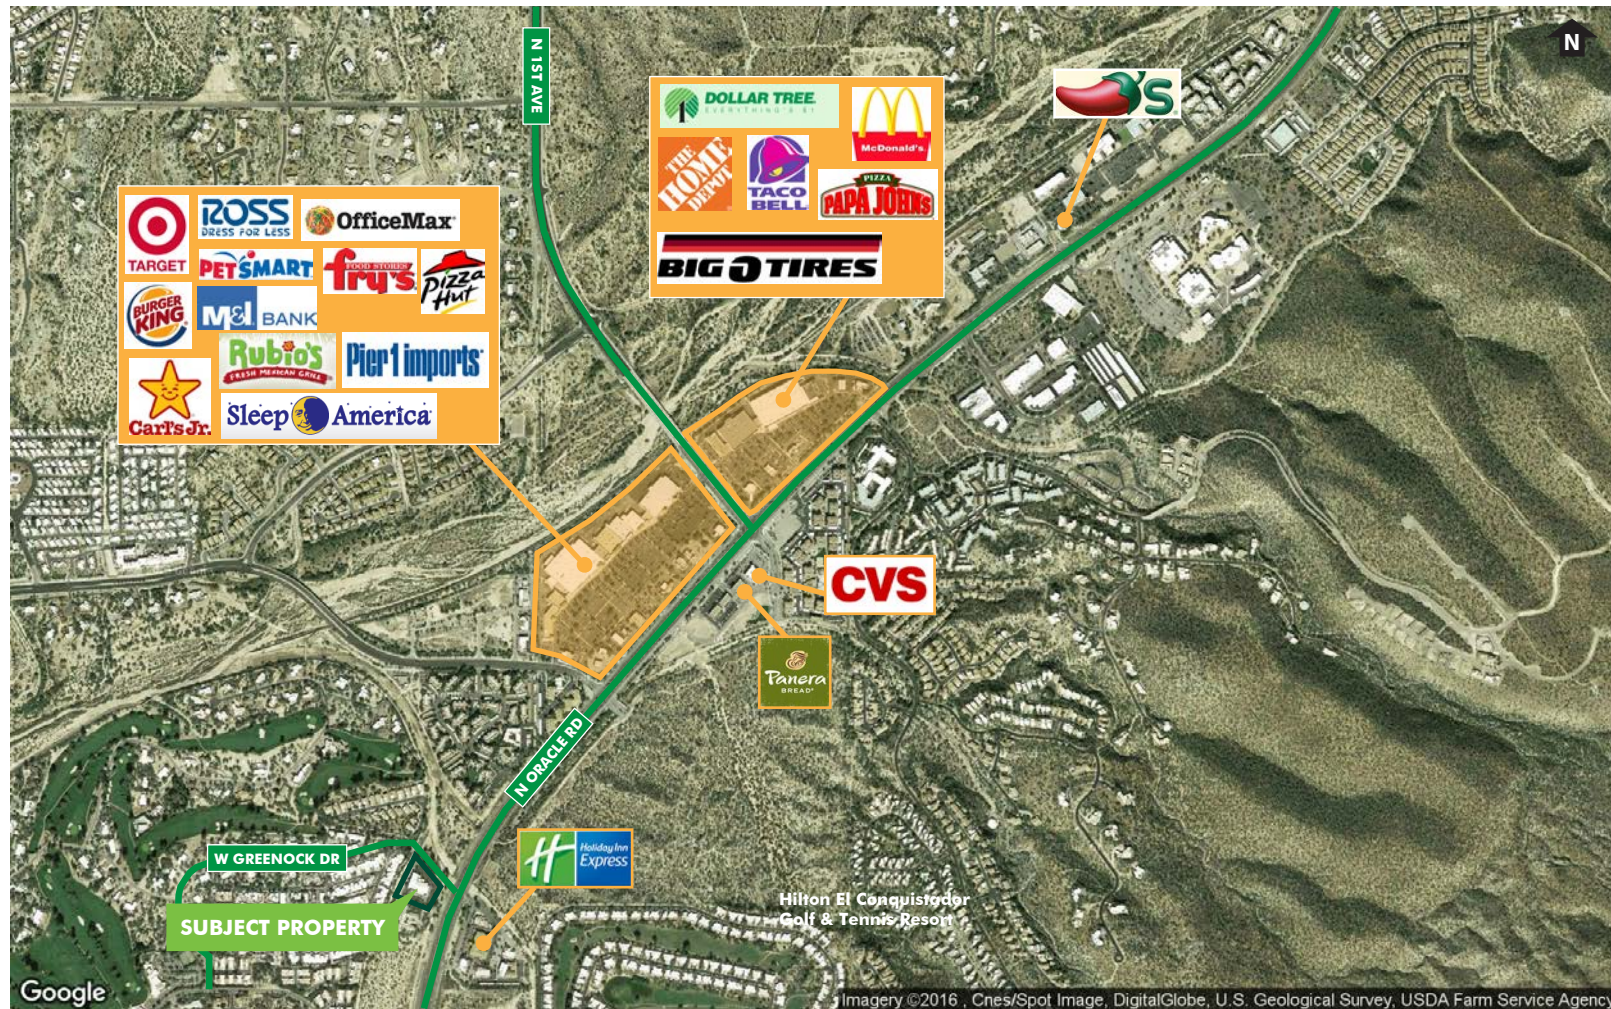


FOR LEASE EL CONQUISTADOR EXECUTIVE PLAZA

10195
N ORACLE RD
Tucson, Arizona



FLOOR PLAN

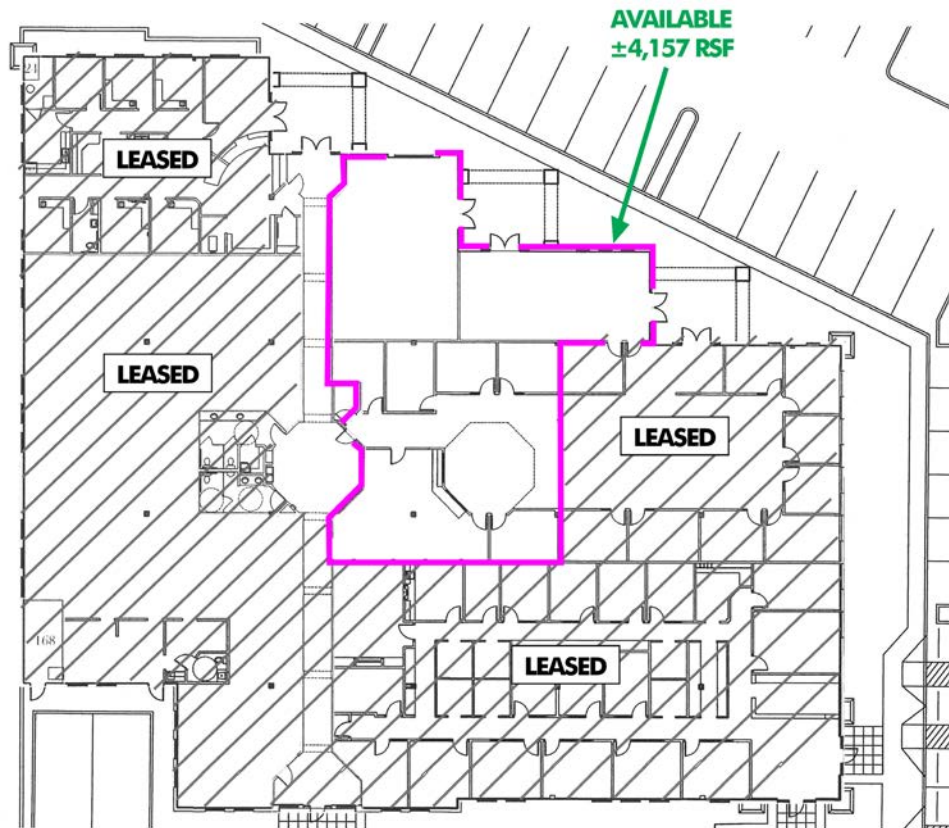

 FLOOR PLAN NOT TO SCALE

© 2019 CBRE, Inc. All rights reserved. This information has been obtained from sources believed reliable, but has not been verified for accuracy or completeness. You should conduct a careful, independent investigation of the property and verify all information. Any reliance on this information is solely at your own risk. CBRE and the CBRE logo are service marks of CBRE, Inc. All other marks displayed on this document are the property of their respective owners, and the use of such logos does not imply any affiliation with or endorsement of CBRE.

www.cbre.us/david.montijo

CBRE