

**MASTER SIGN PACKAGE**

FOR

**Steam Pump Village**

BY

EVERGREEN DEVCO, INC.

2390 East Camelback Road, Suite 410  
Phoenix, Arizona 85016

Adopted by Mayor and Council  
August 3, 2005  
OV3-05-04  
OV3-08-07

As Amended: September 7, 2011

Revised: OVO3-11-004

APPROVED BY: TC/PZ/DRB/BOA

9/7/11

DATE

*M. Miles*

PZ PROJECT MANAGER

## **I. General Requirements**

All signs that are intended to be placed in or on the Shopping Center will be reviewed by Evergreen Devco, Inc. or its Assignee ("Evergreen") for compatibility with these guidelines. Each building Owner/Occupant will receive a copy of these guidelines before designing signs. Plans must be approved in writing by Evergreen prior to installation. Evergreen's approval of such plans does not constitute a representation or warranty that such plans are in compliance with applicable governmental requirements. Compliance with all governmental requirements is the sole responsibility of each Owner/Occupant. The Town of Oro Valley is not responsible for ensuring that each Owner/Occupant obtains approval from Evergreen prior to the fabrication and installation of signs and the Town shall not be held responsible for its approval of any signage that has not been approved by Evergreen.

1. Each Owner/Occupant must submit to Evergreen 2 sets of detailed drawings of all signs at least 15 days prior to submitting for permits.
2. After the proposal is reviewed, Evergreen will return one set of drawings marked either "Approved," "Approved as Noted," or "Revise and Resubmit."
  1. Approved – Owner/Occupant is allowed to proceed with sign permitting/construction/installation.
  2. Approved as Noted – Owner/Occupant must make any revisions noted on plans before proceeding with sign permitting/construction/installation.
  3. Revise and Resubmit – Drawings will be returned with comments and should be revised accordingly. Owner/Occupant must then resubmit for another review.
  3. Sign content shall be restricted to the identification of business or service located on a Parcel.

## **II. Sign Criteria**

This Master Sign Package is established for the purpose of assuring that Steam Pump Village (the "Shopping Center") will be an outstanding commercial development with distinctive and compatible signs for the benefit of all owners and occupants. All signs must be integrated with the Shopping Center's architectural character and designed in a manner that will not create a nuisance or diminish the visibility and/or value of other Parcels. Endeavors have been made to work within the requirements of the Town of Oro Valley sign ordinances while creating unique designs that are architecturally compatible with the Shopping Center and make a strong identity statement. All Shopping Center sign regulations shall be governed by this Master Sign Package.

All signs within the Shopping Center must conform to the standards outlined in this Master Sign Package. Conformance will be strictly enforced and nonconforming installation or unapproved signage must be brought into conformance at the expense of the violating party.

## **III. Standards and Requirements**

- A. Sign content shall be restricted to the identification of business or service located on a Parcel.
- B. All signs shall be made of durable and long-lasting materials.
- C. No exposed neon tubing, ballasts, crossovers, raceways, conduits, conductors or transformers are permitted, except conduit at any under-canopy signs (which must be painted to match the canopy).
- D. All screws, nails and fasteners shall be made of non-corrosive materials.
- E. Any damage to a building's fascia, canopy, structure, roof or flashing which is caused by the sign contractor or Owner/Occupant must be repaired and/or paid for by the sign contractor or Owner/Occupant. All penetrations of the building structure required for sign installation shall be neatly sealed in a watertight condition. No penetrations of the roof of any building are permitted.
- F. No labels shall be permitted on the exposed surface of signs, except those required by local ordinance. Those required shall be applied in an inconspicuous location.
- G. All neon shall have P-K housing.
- H. All electrical signs shall bear the UL label and shall conform to local building code, electrical code and zoning standards.

#### **IV. Prohibited Signs**

No sign shall be painted on the surface of any building or structure. No sign shall be placed or located on the roof or extend above the roof of any building. No sign shall be located or constructed in a manner that materially impairs the visibility of or access to any other parcel or the buildings located thereon without the prior written consent of the Owner(s) of the adversely affected parcel(s). No animated, flashing, blinking, audible, placard, poster, playbill, posting, painting, change-panel, flag, fixed balloon, rotating light, moving or rotating signs are permitted. Signs cannot be installed within the public right-of-way. No sign shall be placed on or attached to any vehicle except for signs painted directly on the surface of the vehicle and meeting all applicable governmental requirements. The primary use of such vehicles shall be in connection with the operation of a business on a Parcel and not advertising or identifying the business premises. No sign shall be permitted which is structurally unsafe or constitutes a hazard to safety or health. "A-Frame" signs are prohibited unless expressly permitted by Chapter 28 of the Oro Valley Zoning Code. Prohibited signs are further regulated by the Oro Valley Zoning Code Revised, Chapter 28, Signs.

#### **V. Freestanding, Fuel and Entryway Signs**

The design of all Freestanding, Fuel and Entryway signs and panels to be placed thereon is subject to the review and approval of Evergreen. All freestanding signs shall be "monument" style and must be compatible with the architecture of the Shopping Center. The maximum area of all Freestanding and Entryway signs shall be measured as the smallest geometric shape to fit around each tenant panel, letters (if individual letters attached directly to wall or sign), or logo.

##### **A. Entryway Signs**

1. For purposes of this Master Sign Program, Entryway Sign shall mean a permanent sign identifying the name of the Shopping Center.
2. Evergreen will have the option to install five (5) Entryway Signs. This signage shall consist of reverse pan channel or push thru letters or other graphics identifying the Shopping Center as shown on Exhibit B.
3. The maximum area of the sign is 32 square feet.
4. The maximum height is not to exceed the height of the entryway wall in which the sign is placed.
5. There shall be no required setback for the Entryway Signs.
6. All Entryway Signs will be designed to match the materials, color and style of the approved building elevations. The Entryway Signs will be internally illuminated with fluorescent lighting.

##### **B. Freestanding Signs**

1. For purposes of this Master Sign Program, a Freestanding Sign is a permanent, freestanding style sign, supported by structures, supports,

columns, uprights, and/or braces, that are placed on, or anchored in the ground and is independent of the building or business. The sign may be single or double-faced. The sign may contain the name or logo of the development and a maximum of six (6) tenants, along with the address of the property.

2. Freestanding Signs will be located along Oracle Road and will be used for anchor tenants, major retailers and in-line shops at Evergreen's sole discretion.
3. Evergreen will have the option to install five (5) Freestanding Signs, as shown on Exhibit A.
4. The maximum area of each sign is 50 square feet.
5. The maximum height of is 8' above adjacent grade.
6. There will be a maximum of six businesses identified on each sign.
7. The tenant panels will be routed copy with push through letters.
8. All Freestanding Signs will be designed to match the materials, color and style of the approved building elevations. The tenant panels are routed aluminum with push through letters. The Freestanding Signs will be internally illuminated. There shall be no required setback for the Freestanding Signs.

### **C. Fuel Sign**

1. For purposes of this Master Sign Program, a Fuel Sign is a permanent, freestanding monument style sign, supported by structures, supports, columns, uprights, and/or braces, that are placed on, or anchored in the ground. The sign may be single or double-faced. The sign may contain the name and/or logo of the business selling fuel and changeable copy displaying the fuel pricing as required by the State of Arizona regulations.
2. The Fuel Sign will be located along Oracle Road on the property owned by the business selling fuel.
3. Evergreen will have the option to install one (1) Fuel Sign, as shown on Exhibit A.
4. The maximum area of the sign is 55 square feet.
5. The maximum height of is 8' above grade
6. The Fuel Sign base will be designed to match the materials, color and style of the approved building elevations. The Pricer and Logo cabinet materials are routed aluminum with and Lexan as shown on Exhibit F. The Fuel Sign will be internally illuminated. Fuel prices and fuel type may be displayed as changeable copy or LED shall be allowed. There shall be no required setback for the Fuel Sign.

## **VI. Building Mounted Wall Signs**

### **A. Design**

1. The design of all wall signs is subject to the review and approval of Evergreen.
2. Storefront signs may be fabricated from individual reverse pan channel letters, regular pan channel letters with Plexiglas faces, or cabinet signs for Corporate Signage or Corporate Logos as defined below.

3. Individual pan channel letter and logos must be constructed of aluminum with a minimum of 3" returns.
4. Letter faces and metal returns, as applicable are to be painted the same color and to be from the approved color palette unless the color and typestyle of the sign is Corporate Signage or Corporate Logos, as defined below.
5. Individual letters and logos that are not reverse halo lit must have a minimum 1/8" Plexiglas face.
6. Reverse pan channel logos with optional routed graphics must have a minimum 1/8" back up acrylic face and can be decorated with 1<sup>st</sup> surface vinyl. All logos require approval of Evergreen.
7. Wall signs must be centered vertically and horizontally on the fascia, or as otherwise approved by Evergreen.
8. No wall signage may be placed on any of the west elevations of buildings adjacent to the CDO Wash.
9. No wall signage may be placed on the south elevation of Phase I building 1 (Carpet One) and Phase II building 2 (building located just north of detention park).
10. Building Frontage/Location: Building Frontage and/or Location are defined as set forth in the Oro Valley Sign Code.
11. Fasteners: All signs, bolts, fastenings, sleeves, and clips must be of hot-dipped galvanized iron, stainless steel, aluminum, brass, or bronze.
12. Connection Devices: Exposed connection devices are not permitted.
13. Electrical Parts: Exposed electrical devices are not permitted.
14. Colors: The following color palette has been established for this development. Each Owner/Occupant shall utilize only those colors approved within this criterion unless otherwise allowed. No fluorescent or iridescent colors shall be permitted.
  - a. Reverse pan channel signs are restricted to the following colors:
    - i. Medium Bronze 41-312
    - ii. Aztec Copper 46-402
    - iii. Tucson Gold 46-258
    - iv. Black anodic 41-335 (match Matthews)
    - v. White acrylic 015
    - vi. Dark Bronze 41-313 (match Matthews)
  - b. Plexiglas letters and logos may utilize the color palette in section VI.14.a as well as Corporate Signage and Corporate Logos logo colors as defined in section VI.17.
15. Letter Style: Letter style is to be per the Owner/Occupant's standards, subject to Evergreen's approval.

16. Illumination: Halo or internal illumination are both permitted.
17. Corporate Signage and Corporate Logos, as defined below, may be cabinet signs, as approved by Evergreen.
18. Corporate Signage and Corporate Logos are defined as letters and/or logos with corporate colors, or state or federally registered trademarks or signature marks.

**B. Major Tenant Wall Signs (Over 10,000 s.f.) less than 300' from east property line.**

Size:

1. Minimum sign area shall not exceed one (1) square foot per each lineal foot of Building Frontage, not to exceed an aggregate of one hundred fifty (150) square feet in area. Major Tenant wall signs for buildings over one hundred sixty (160) feet from the east property line, but less than 300 feet from the east property line shall have a maximum sign area not to exceed one and a half (1.5) per each lineal foot of Building Frontage, not to exceed an aggregate of two hundred (200) square feet in area. Sign area calculation for letters not encompassed by a frame or boundary, shall be measured by the sum of the smallest rectangular shape needed to enclose each letter or symbol. Logos will be calculated by measuring the overall height by the overall length.
2. Signage is allowed on all building elevations for multi-tenant buildings and on three (3) elevations for single tenant buildings, subject to the restrictions in VI.A.8 and VI.A.9. All permitted elevations may have illuminated wall signs.
3. The overall height of primary identification letters is 48". The maximum height of secondary copy is 30".
4. The overall length of any sign may not exceed 80% of any Building Frontage.

**C. Major Tenant Wall Signs (Over 10,000 s.f.) more than 300' from the east property line.**

Size:

1. Maximum sign area shall not exceed one and a half (1.5) square feet per each lineal foot of Building Frontage, not to exceed an aggregate of two hundred (200) square feet in area. Sign area calculation for letters not encompassed by a frame or boundary, shall be measured by the sum of the smallest rectangular shape needed to enclose each letter or symbol. Logos will be calculated by measuring the overall height by the overall length.
2. Signage is allowed on all building elevations for multi-tenant buildings and on three (3) elevations for single tenant buildings, subject to the restrictions in VI.A.8 and VI.A.9. All permitted elevations may have illuminated wall signs.
3. The overall height of primary identification letters is 60". The maximum height of secondary copy is 36".

4. The overall length of any sign may not exceed 80% of any Building Frontage.

**D. Single Tenant Pad Building Wall Signs (Less than 10,000 s.f.)**

Size:

1. If within 300 feet of the east property line, maximum sign area shall not exceed one (1) square foot per each lineal foot of Building Frontage, not to exceed an aggregate of one hundred fifty (150) square feet in area. If over 300 feet from the east property line, maximum sign area shall not exceed one and a half (1.5) square feet per each lineal foot of Building Frontage, not to exceed an aggregate of two hundred (200) square feet in area.
2. Signage is allowed on three (3) elevations, subject to the restrictions in VI.A.8 and VI.A.9. All three (3) elevations may have illuminated signs.
3. The overall height of primary identification letters is 48". The maximum height of secondary copy is 30".
4. Sign area calculation for Letters and Logos shall be calculated by measuring the overall height of the tallest letter by the overall length of the sign.
5. The overall length of any sign may not exceed 80% of any Building Frontage.

**E. In Line Retail Shop Tenant Wall Signs (less than 10,000 s.f.)**

Size:

1. If within 300 feet of East property line, maximum sign area shall not exceed one (1) square feet per each lineal foot of Building Frontage, not to exceed an aggregate of one hundred fifty (150) square feet in area. If over 300 feet from the east property line, maximum sign area shall not exceed one and a half (1.5) square feet per each lineal foot of Building Frontage, not to exceed an aggregate of two hundred (200) square feet in area.
2. If a business is not identified on a separate freestanding identification sign then the total wall sign area on up to two building walls may be increased by 10%, but may not exceed a maximum of one hundred fifty (150) square feet per Building Frontage.
3. Signage is allowed on all building elevations, subject to the restrictions in VI.A.8 and VI.A.9. All elevations may have illuminated wall signs.
4. Sign area calculation for Letters and Logos shall be calculated by measuring the overall height of the tallest letter by the overall length of the sign.
5. The overall length of any sign may not exceed 80% of any Building Frontage.
6. The overall height of any single letter or logo shall be restricted as follows:

Leased area up to 2,000 s.f.:	24" maximum letter height
Leased area 2,001 s.f.-6,000 s.f.:	36" maximum letter height
Leased area 6,001 s.f. 9,999 s.f.:	48" maximum letter height

Double lines of copy are permitted but shall not exceed a total combined height of 48".

## **VII. Window Signs or Graphics**

Glass areas of storefronts and offices may contain graphics indicating business name, address or suite number, hours of operation, emergency phone numbers, logos, etc.; subject to compliance with the Oro Valley Sign Code.

## **VIII. Directional Signs**

As shown on Exhibit C.

No more than two (2) Directional Signs shall be permitted per phase. The locations of Directional Signs shall be subject to review and approval by the Town of Oro Valley Public Works staff. Specific sign locations shall be indicated on the construction plans for Phases II-IV.

## **IX. Directory Signs**

As shown on Exhibit D.

No more than two (2) Directory Signs shall be permitted per phase. The locations of Directory Signs shall be subject to review and approval by the Town of Oro Valley Public Works staff. Specific sign locations shall be indicated on the construction plans for Phases II-IV.

## **X. Under Canopy Signs**

Occupants of in-line shops space must identify their main entrance with an under canopy sign as shown on Exhibit E.

### **Location:**

1. Over entrance, oriented perpendicular to store front.

### **Size:**

2. The maximum area of each under canopy sign is as set forth in the Oro Valley Sign Code. Refer to Exhibit E.


### **Guidelines:**

3. One under canopy sign allowed per entrance.
4. Building occupants may display their own graphics with their corporate identity, on a standard double-sided panel provided by Evergreen.

## **XII. Other Additional Sign Types Allowed**

All other sign types, including permanent and/or temporary signs shall follow the rules and regulations set forth in the Town of Oro Valley Zoning Code Revised, Chapter 28, Signs. All permanent signs type shall be reviewed by the management company prior to applying for permits with the municipality and shall be restricted to using only those colors available within the approved color palette unless protected by federal law.

A  
SITE PLAN

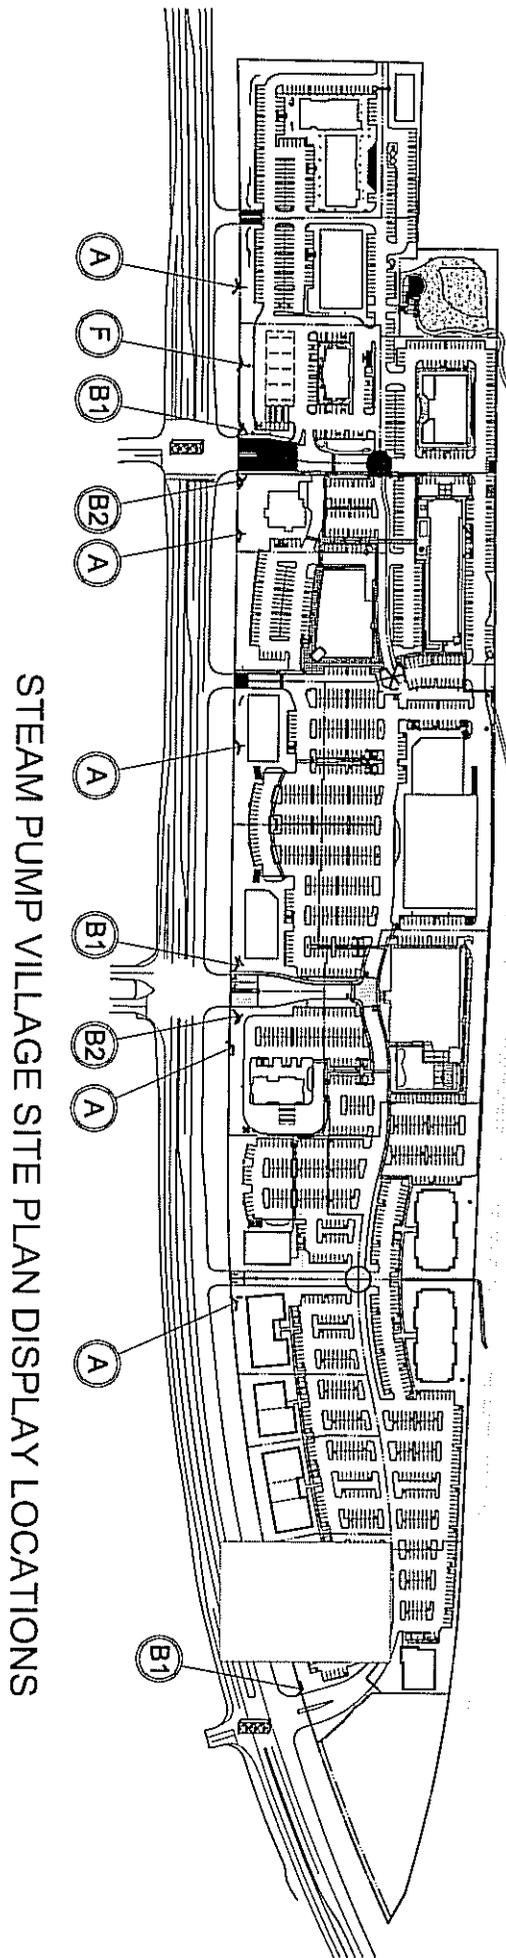


STEAM PUMP VILLAGE SITE PLAN DISPLAY LOCATIONS



# A1

## 8 FOOT OCCUPANT FREESTANDING SIGN

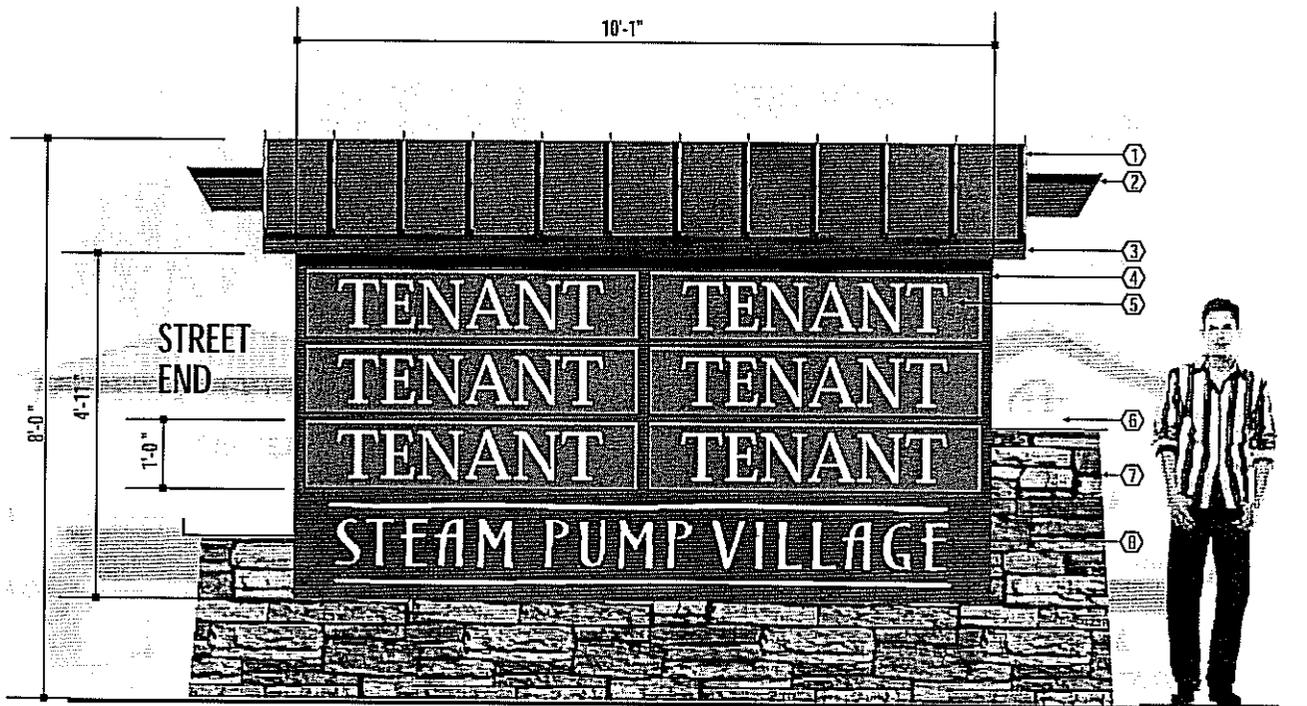


### A1 D/F ILLUMINATED FREESTANDING SIGN

SCALE 3/8" = 1'-0"

#### SPECIFICATION KEY


- ① BARRIGE "COPPER COAT" STANDING SEAM ROOF.
- ② 4" x 8" ALUMINUM I-BEAM SIMULATED RIDGE RAFTER. PAINT DARK BRONZE #41-313 (MATTHEWS).
- ③ FASCIA PANEL, PAINT TO MATCH RED-BROWN #1807 (PMS).
- ④ ALUMINUM CABINET. PAINT DARK BRONZE #41-313 (MATTHEWS). DOUBLE BANK T-12 INTERNAL ILLUMINATION.
- ⑤ REVERSE PAN ALUMINUM TENANT PANEL. PAINT MEDIUM BRONZE #41-312 (MATTHEWS). ROUTED FACES WITH WHITE ACRYLIC PUSH THRU GRAPHICS.
- ⑥ CONCRETE CAP.
- ⑦ LEDGE STONE TO MATCH THE ARCHITECTURE.
- ⑧ ROUTED BACKGROUND WITH WHITE PUSH THRU GRAPHICS.
- ⑨ ACCENT STRIPE. PAINT MEDIUM BRONZE #41-312 (MATTHEWS).

TOTAL SQUARE FOOTAGE = 50.0

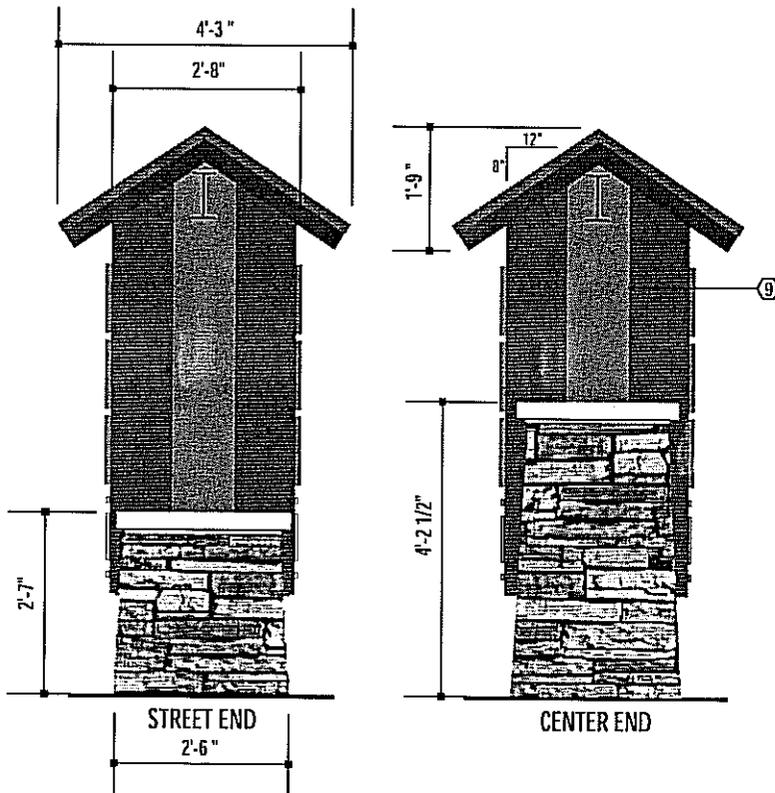

# STEAM PUMP VILLAGE

**A 2**  
**ALTERNATE**  
**8 FOOT**  
**OCCUPANT**  
**FREESTANDING SIGN**

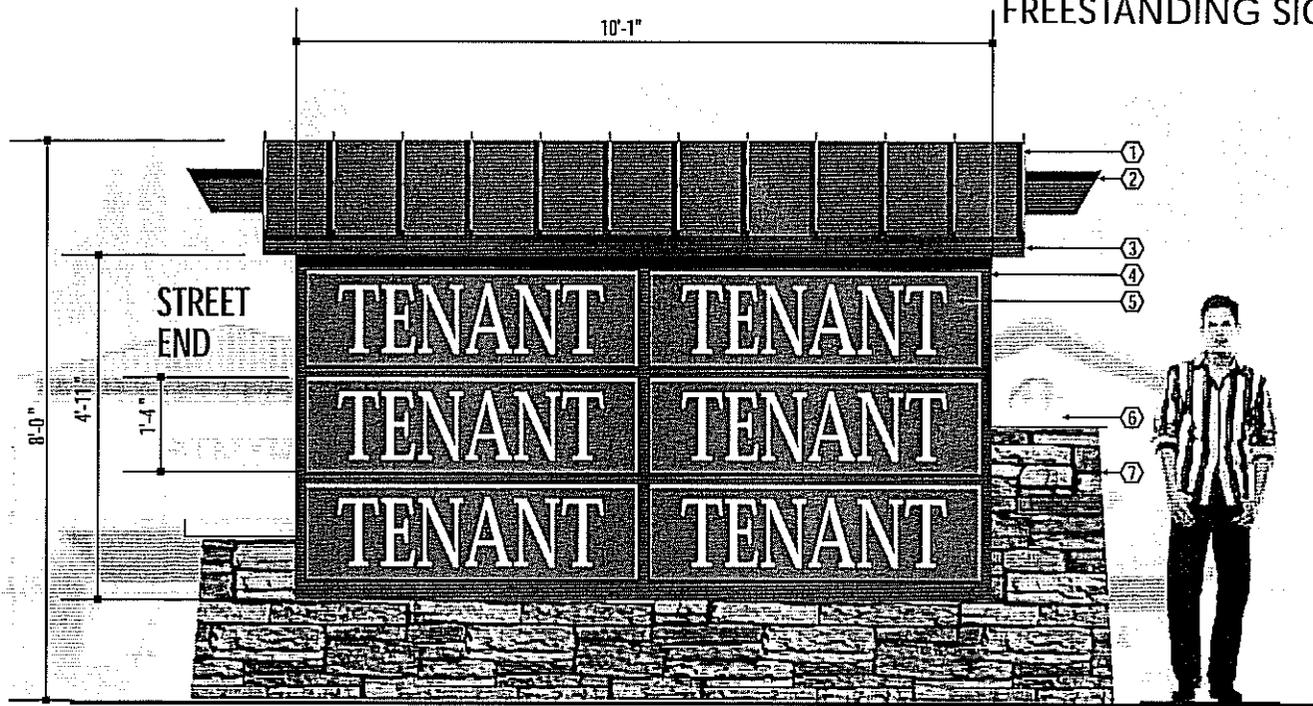

**A2**


**D/F ILLUMINATED FREESTANDING SIGN**  
**ALTERNATE TO A1**

SCALE 3/8" = 1'-0"

**SPECIFICATION KEY**


- ① BARRIGE "COPPER COAT" STANDING SEAM ROOF.
- ② 4" x 8" ALUMINUM I-BEAM SIMULATED RIDGE RAFTER. PAINT DARK BRONZE #41-313 (MATTHEWS).
- ③ FASCIA PANEL, PAINT TO MATCH RED-BROWN #1807 (PMS).
- ④ ALUMINUM CABINET. PAINT DARK BRONZE #41-313 (MATTHEWS). DOUBLE BANK T-12 INTERNAL ILLUMINATION.
- ⑤ REVERSE PAN ALUMINUM TENANT PANEL. PAINT MEDIUM BRONZE #41-312 (MATTHEWS). ROUTED FACES WITH WHITE ACRYLIC PUSH THRU GRAPHICS.
- ⑥ CONCRETE CAP.
- ⑦ LEDGE STONE TO MATCH THE ARCHITECTURE.
- ⑧ ACCENT STRIPE. PAINT MEDIUM BRONZE #41-312 (MATTHEWS).

TOTAL SQUARE FOOTAGE = 50.0

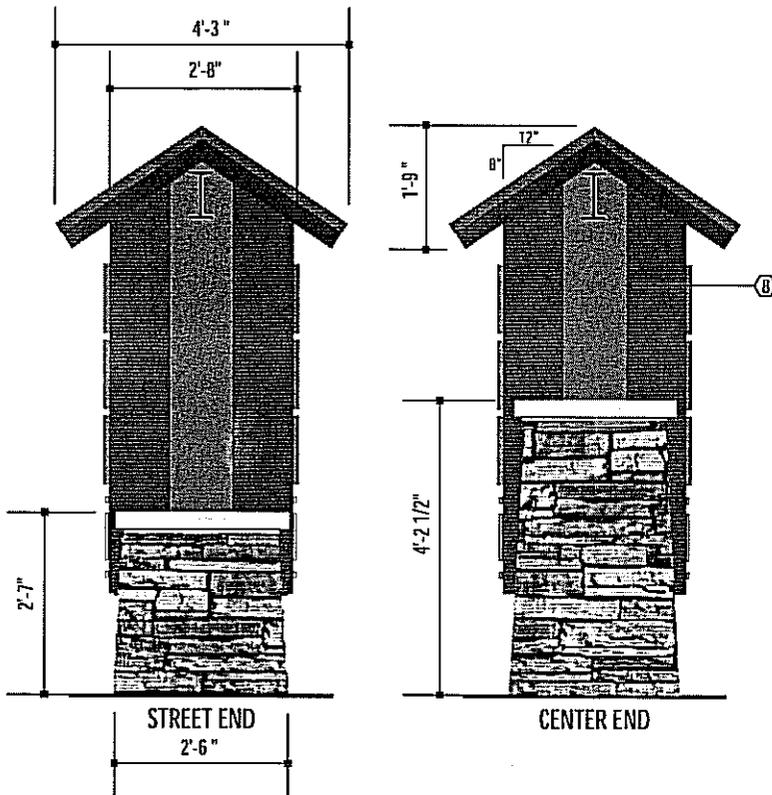

**STEAM PUMP**  
**VILLAGE**

**B1**  
WALL  
ENTRYWAY SIGN

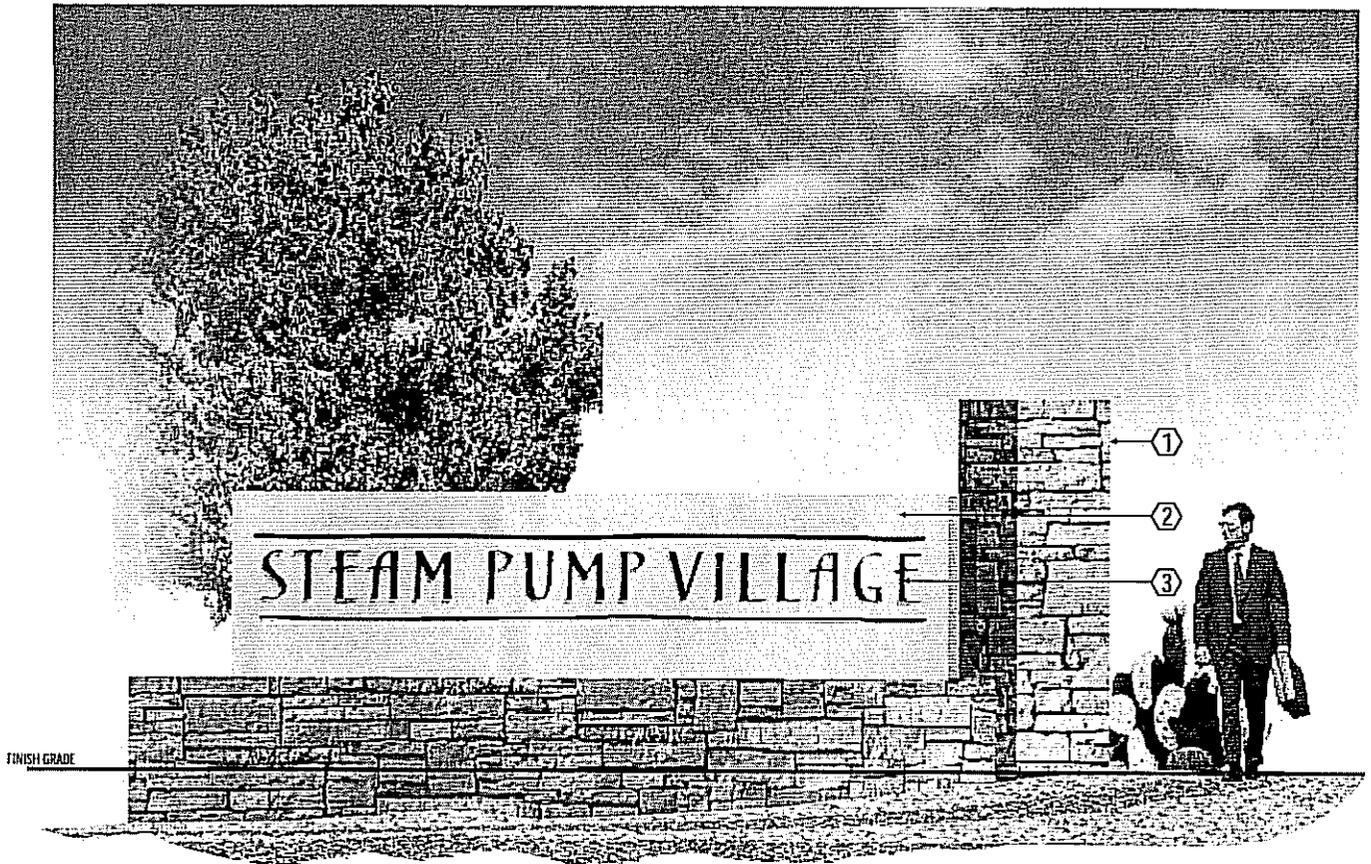

**B1** TYPICAL HALO ILLUMINATED ENTRYWAY SIGN


**SPECIFICATION KEY**

- ① CEDAR DRY STACK LEDGE STONE BASE.
- ② CMU WALL W/ STUCCO FINISH PAINTED DUNN-EDWARDS #DEC 721 "SLOPES".
- ③ CLEAR PUSH THRU LETTERS WITH ALUMINUM FACES. PAINT THE FACES "RUST IRON PATINA".
- ④ RACEWAY PAINTED TO MATCH WALL (SEE "B1 WALL ENTRY DISPLAY - PLAN VIEW").

STEAM PUMP  
VILLAGE

**B1**  
WALL  
ENTRYWAY SIGN

PLAN VIEW

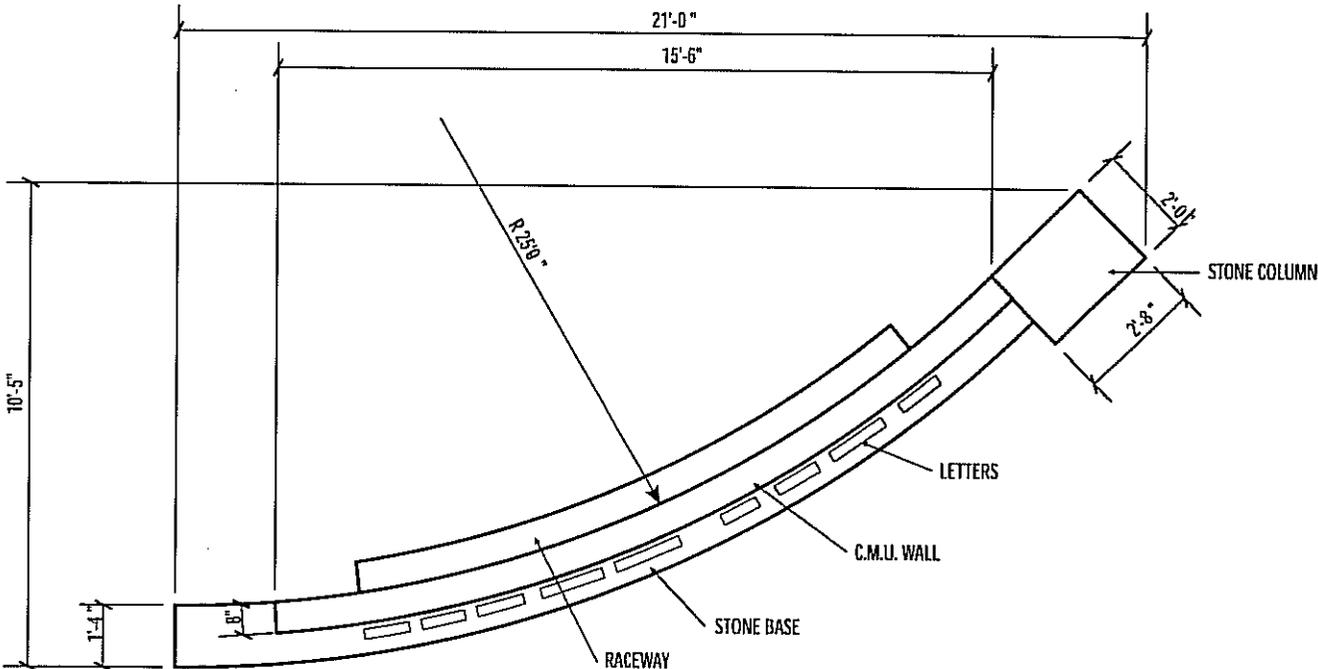


**PLAN VIEW - TYPICAL ENTRYWAY SIGN**

SCALE 1/4" = 1'-0"

**STEAM PUMP  
VILLAGE**

**B2**  
WALL  
ENTRYWAY SIGN

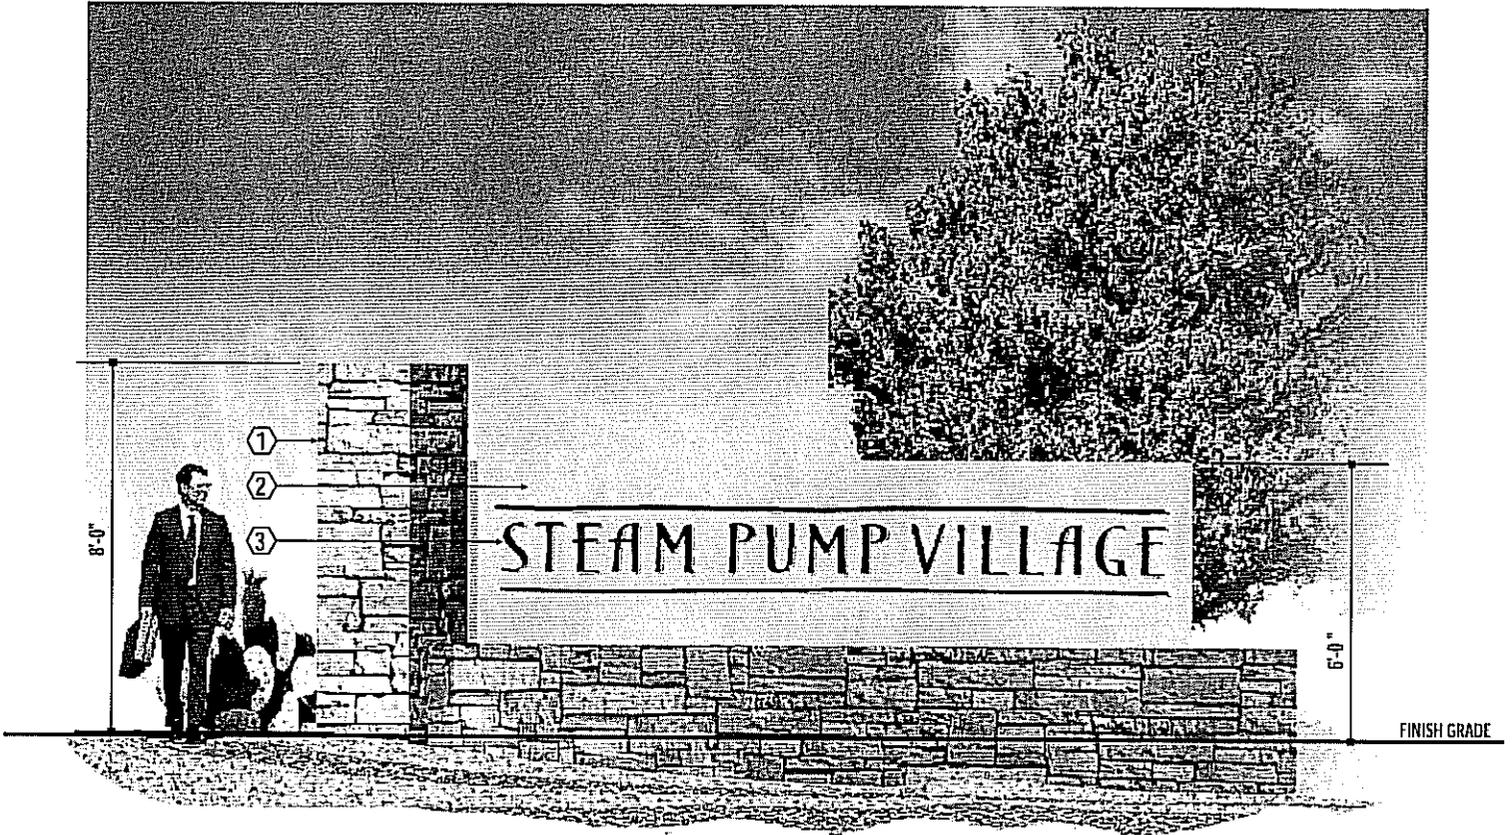

**B2** TYPICAL HALO ILLUMINATED LOW WALL ENTRYWAY SIGN


SCALE 1/4" = 1'-0"

**SPECIFICATION KEY**

- ① CEDAR DRY STACK LEDGE STONE BASE.
- ② CMU WALL W/ STUCCO FINISH PAINTED DUNN-EDWARDS #DEC 721 "SLOPES".
- ③ CLEAR PUSH THRU LETTERS WITH ALUMINUM FACES. PAINT THE FACES "RUST IRON PATINA".
- ④ RACEWAY PAINTED TO MATCH WALL (SEE "B1 WALL ENTRY DISPLAY - PLAN VIEW").

**STEAM PUMP  
VILLAGE**

B2  
WALL  
ENTRY DISPLAY  
PLAN VIEW

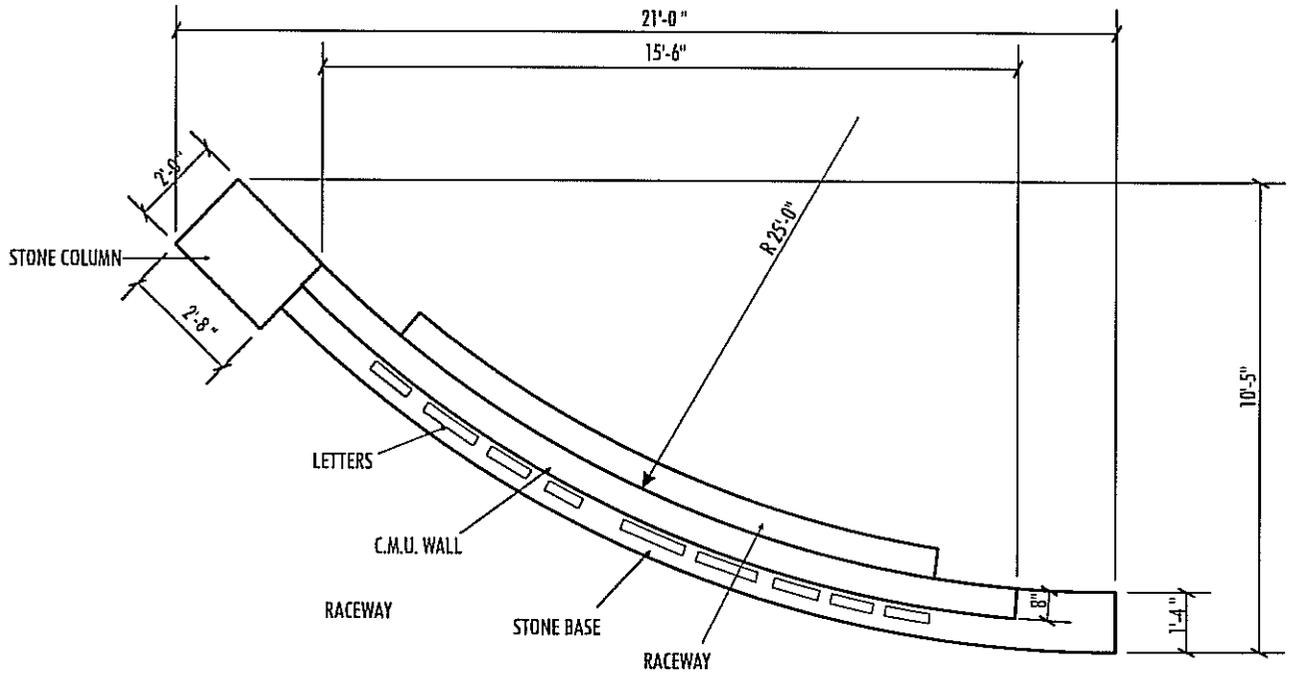


PLAN VIEW - TYPICAL ENTRY WALL

SCALE 1/4" = 1'-0"

**STEAM PUMP  
VILLAGE**

C  
3 FOOT  
DIRECTIONAL  
SIGN

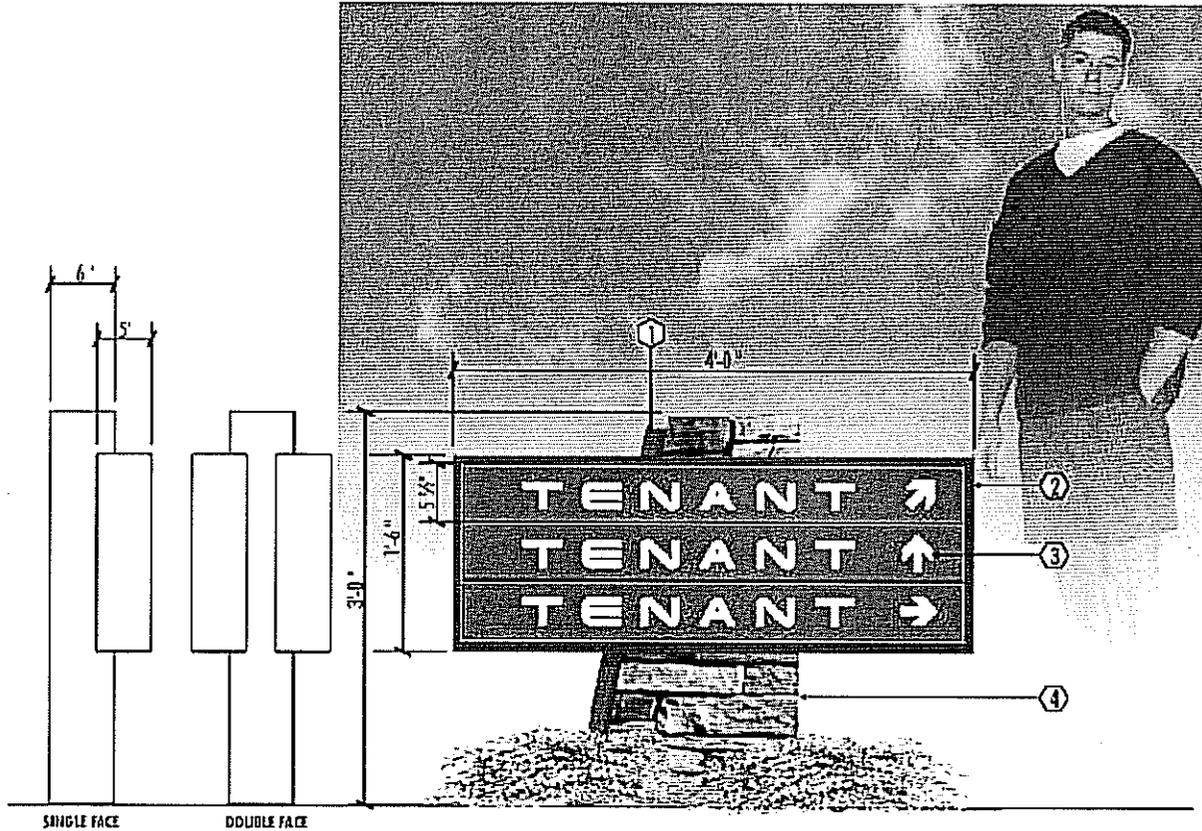


C TYPICAL INTERNALLY ILLUMINATED DIRECTIONAL DISPLAY

SCALE 3/4" = 1' 0"

SPECIFICATION KEY

- ① PAINT TO MATCH BARRIGE 'COPPER COAT' STANDING SEAM ROOF.
- ② ALUMINUM CABINETS PAINT DARK BRONZE #41-313 (MATERIALS), 1-12 W/ INTERNAL ILLUMINATION.
- ③ ROUTED FACES WITH WHITE ACRYLIC ENCAP. PAINT MEDIUM GRADE #41-312 (MATERIALS).
- ④ SUPPORT COVER, LEDGE STONE TO MATCH THE ARCHITECTURE.

STEAM PUMP  
VILLAGE

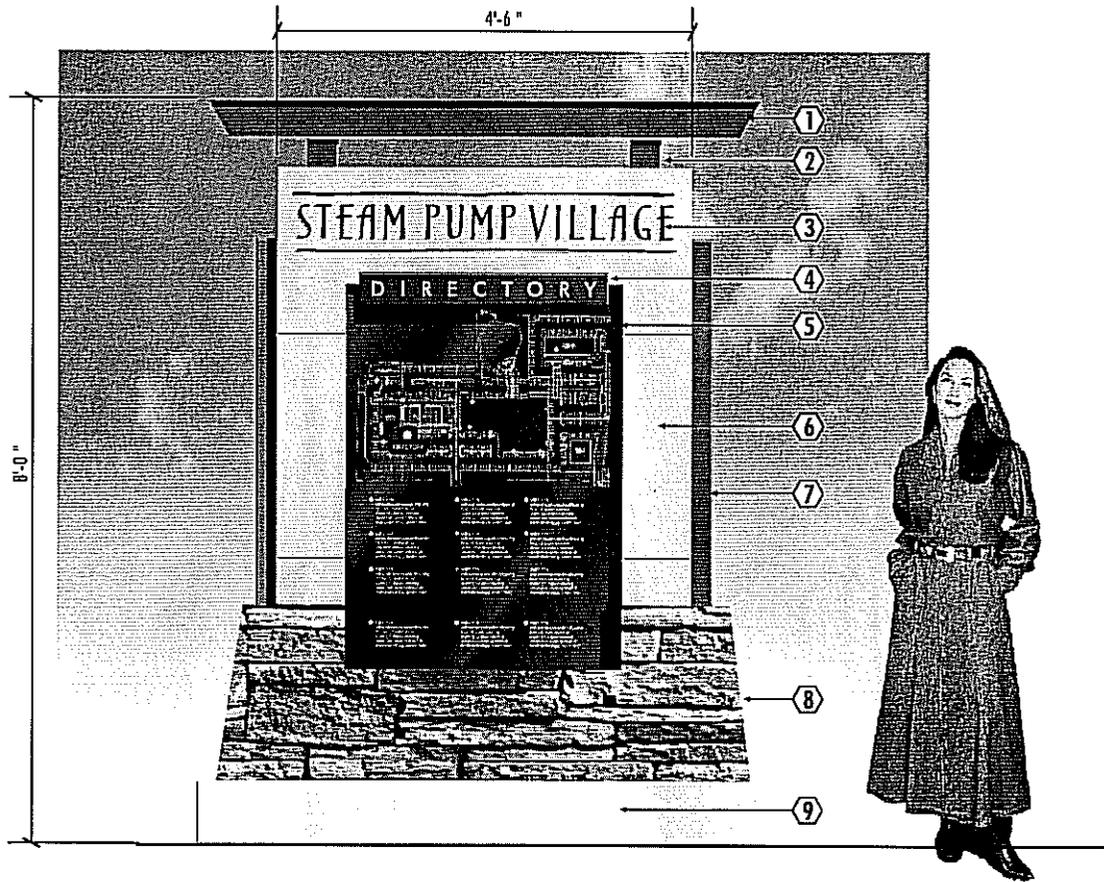

**D** TYPICAL INTERNALLY ILLUMINATED DIRECTORY DISPLAY


SCALE 3/4" = 1'-0"

**SPECIFICATION KEY**

- ① ALUMINUM "1" BEAM TOP PAINT DARK BRONZE #41-313 (MATTHEWS).
- ② RECTANGULAR TUBE PAINT DARK BRONZE #41-313 (MATTHEWS).
- ③ CLEAR ACRYLIC PUSH THRU LETTERS WITH BLACK OUTLINE AND ALUMINUM FACES FINISHED "RUSTED IRON PATINA" FINISH. INTERNAL ILLUMINATION.
- ④ PAINT DARK BRONZE #41-313 (MATTHEWS). WITH ROUTED LETTERS AND WHITE ACRYLIC BACKUP. INTERNAL ILLUMINATION.
- ⑤ CLEAR POLYCARBONATE WITH SECOND SURFACE GRAPHICS. INTERNAL ILLUMINATION.
- ⑥ ALUMINUM SUPPORT COVER PAINTED "SLOPES" DUNN-EDWARDS #DEC 721.
- ⑦ PAINT TO MATCH BARRIGE "COPPER COAT" STANDING SEAM ROOF.
- ⑧ LEDGE STONE TO MATCH THE ARCHITECTURE.
- ⑨ CONCRETE PAD.

STEAM PUMP  
 VILLAGE

E  
UNDER CANOPY SIGN

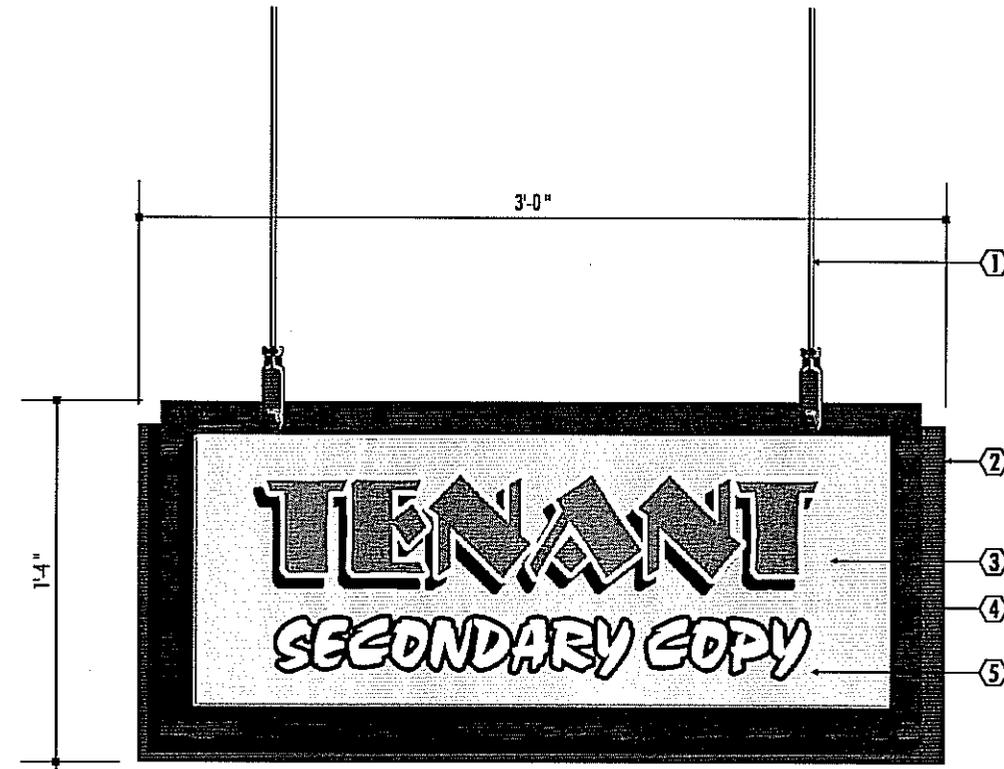


**E** TYPICAL NON ILLUMINATED BLADE SIGN

SCALE 1 1/2" = 1'-0"

8'-0" TO SIDEWALK

STEAM PUMP  
VILLAGE

# F Fuel Sign

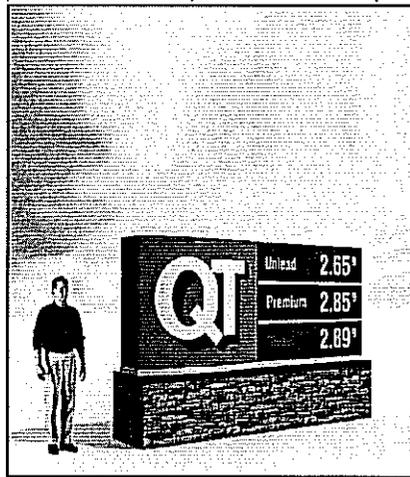

**QuikTrip**  
QUICK TRIP IS A TRADE NAME OF QUIKTRIP  
 CORPORATION




**NOTE:** THIS IS A DEPICTION OF WHAT IS LIKELY TO BE CONSTRUCTED INITIALLY. OTHER COLORS AND SIGN FACES CONSISTENT WITH THE MASTER SIGN PROGRAM SHALL BE ALLOWED.

Horizontal  
 Custom Monument Sign  
 MH10-3P

57711

SQUARE FOOTAGE	
TYPEFACE	23
INSIDE CAB	47

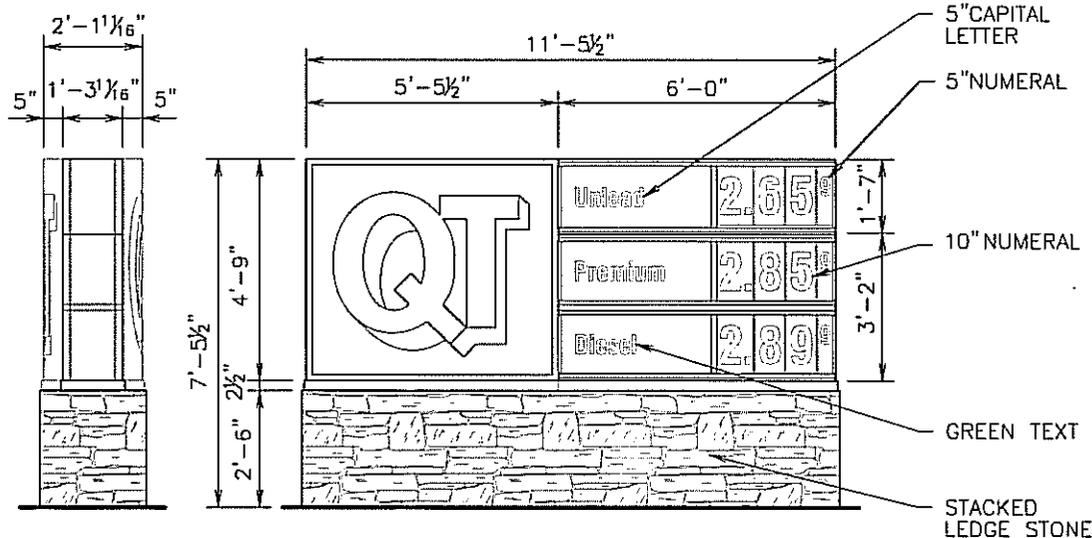

### SPECIFICATIONS:

**LOGO**

Flat Solar grade, Clear Lexan Face, .177 thickness, painted on 2nd surface to match 3M Cardinal Red Translucent #3632-53, Akzo Nobel, no embossment.

**Pricer**

Flat Solar grade, Clear Lexan Face, .177 thickness, painted on 2nd surface, Akzo Noble Black, manual Font Numerals, Clear Helvetica Condensed font. Product Panels, Lexan, Clear text area, painted 2nd surface Akzo Nobel Opaque Black, Diesel Product Panel painted 2nd surface to match PMS 7481C Translucent Green, Akzo Noble.

**LOGO Cabinet/Pricer Cabinet/Base**

Aluminum Construction, Internally illuminated with GE Tetra PowerStrip DS65/GE P524 Power Supplies. LOGO Cabinet painted Akzo Noble, QT Red SIGN9141 Low Gloss. Pricer Cabinet and Base painted Akzo Noble Black Low Gloss. Accent Trim section painted 1st surface Akzo Noble Silver-Low Gloss.

**SCALE:**

1/4" = 1'-0"

**SERIAL NUMBER:**

MH10-3P

**STORE NUMBER:**

1475