



30
 31
 32
 33
 34
 35
 36
 37
 38
 39
 40
 41
 42
 43
 44
 45
 46
 47
 48
 49
 50

PHASE 1 RECREATION EQUIPMENT KEYNOTES

- 1 RAMADA AND PICNIC TABLES WITH TRASH RECEPTACLE
- 2 PICNIC TABLES
- 3 PLAY EQUIPMENT 2-5 YRS WITH PLAY SAFETY SURFACE AND SHADE STRUCTURE. PLAY EQUIPMENT TO MEET IPEMA AND ASTM CURRENT STANDARDS.
- 4 PLAY EQUIPMENT 5-12 YRS WITH PLAY SAFETY SURFACE AND SHADE STRUCTURE. PLAY EQUIPMENT TO MEET IPEMA AND ASTM CURRENT STANDARDS.
- 5 BENCHES
- 6 PEDESTRIAN PATHWAY
- 7 TEMPORARY PARKING
- 8 U-8 SOCCER FIELD AREA (NO GOALS OR STRIPE BY THIS PROJECT)
- 9 FREE PLAY LAWN
- 10 MULTI-USE PATH / ACCESS ROAD BY CIVIL PLANS
- 11 DRINKING FOUNTAIN
- 12 BICYCLE PARKING
- 13 LANDSCAPING BY LANDSCAPE PLANS
- 14 BANK PROTECTION BY CIVIL PLANS
- 15 PRIMARY TRAILHEAD
- 16 SECONDARY TRAILHEAD
- 17 MULTI-USE PATH BY CIVIL PLANS
- 18 PEDESTRIAN UNDERPASS UNDER MOORE RD.

PHASE 1 RECREATION AREA LAYOUT




OV1215-14
MASTER RECREATION AREA PLAN
 FOR
ALTERRA AT VISTOSO TRAILS
 LOTS 1-150 AND COMMON AREAS "A" THROUGH "D"


BEING A PORTION OF SECTION 25
 TOWNSHIP 11 SOUTH, RANGE 13 EAST, G & S.R.M.
 TOWN OF ORO VALLEY, PIMA COUNTY, ARIZONA

AUGUST 2016
 WLB NO. 185050-MT03
 CONTOUR INTERVAL: 1'

REF. CASE #OV909-001
 REF. CASE #OV114-010
SHEET 2 OF 3

The WLB Group
 Engineering Planning Surveying
 Landscape Architecture Urban Design
 Offices located in Tucson, Phoenix
 Flagstaff, AZ and Las Vegas, NV
 4444 East Broadway
 Tucson, Arizona (520) 881-7480

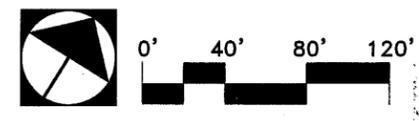

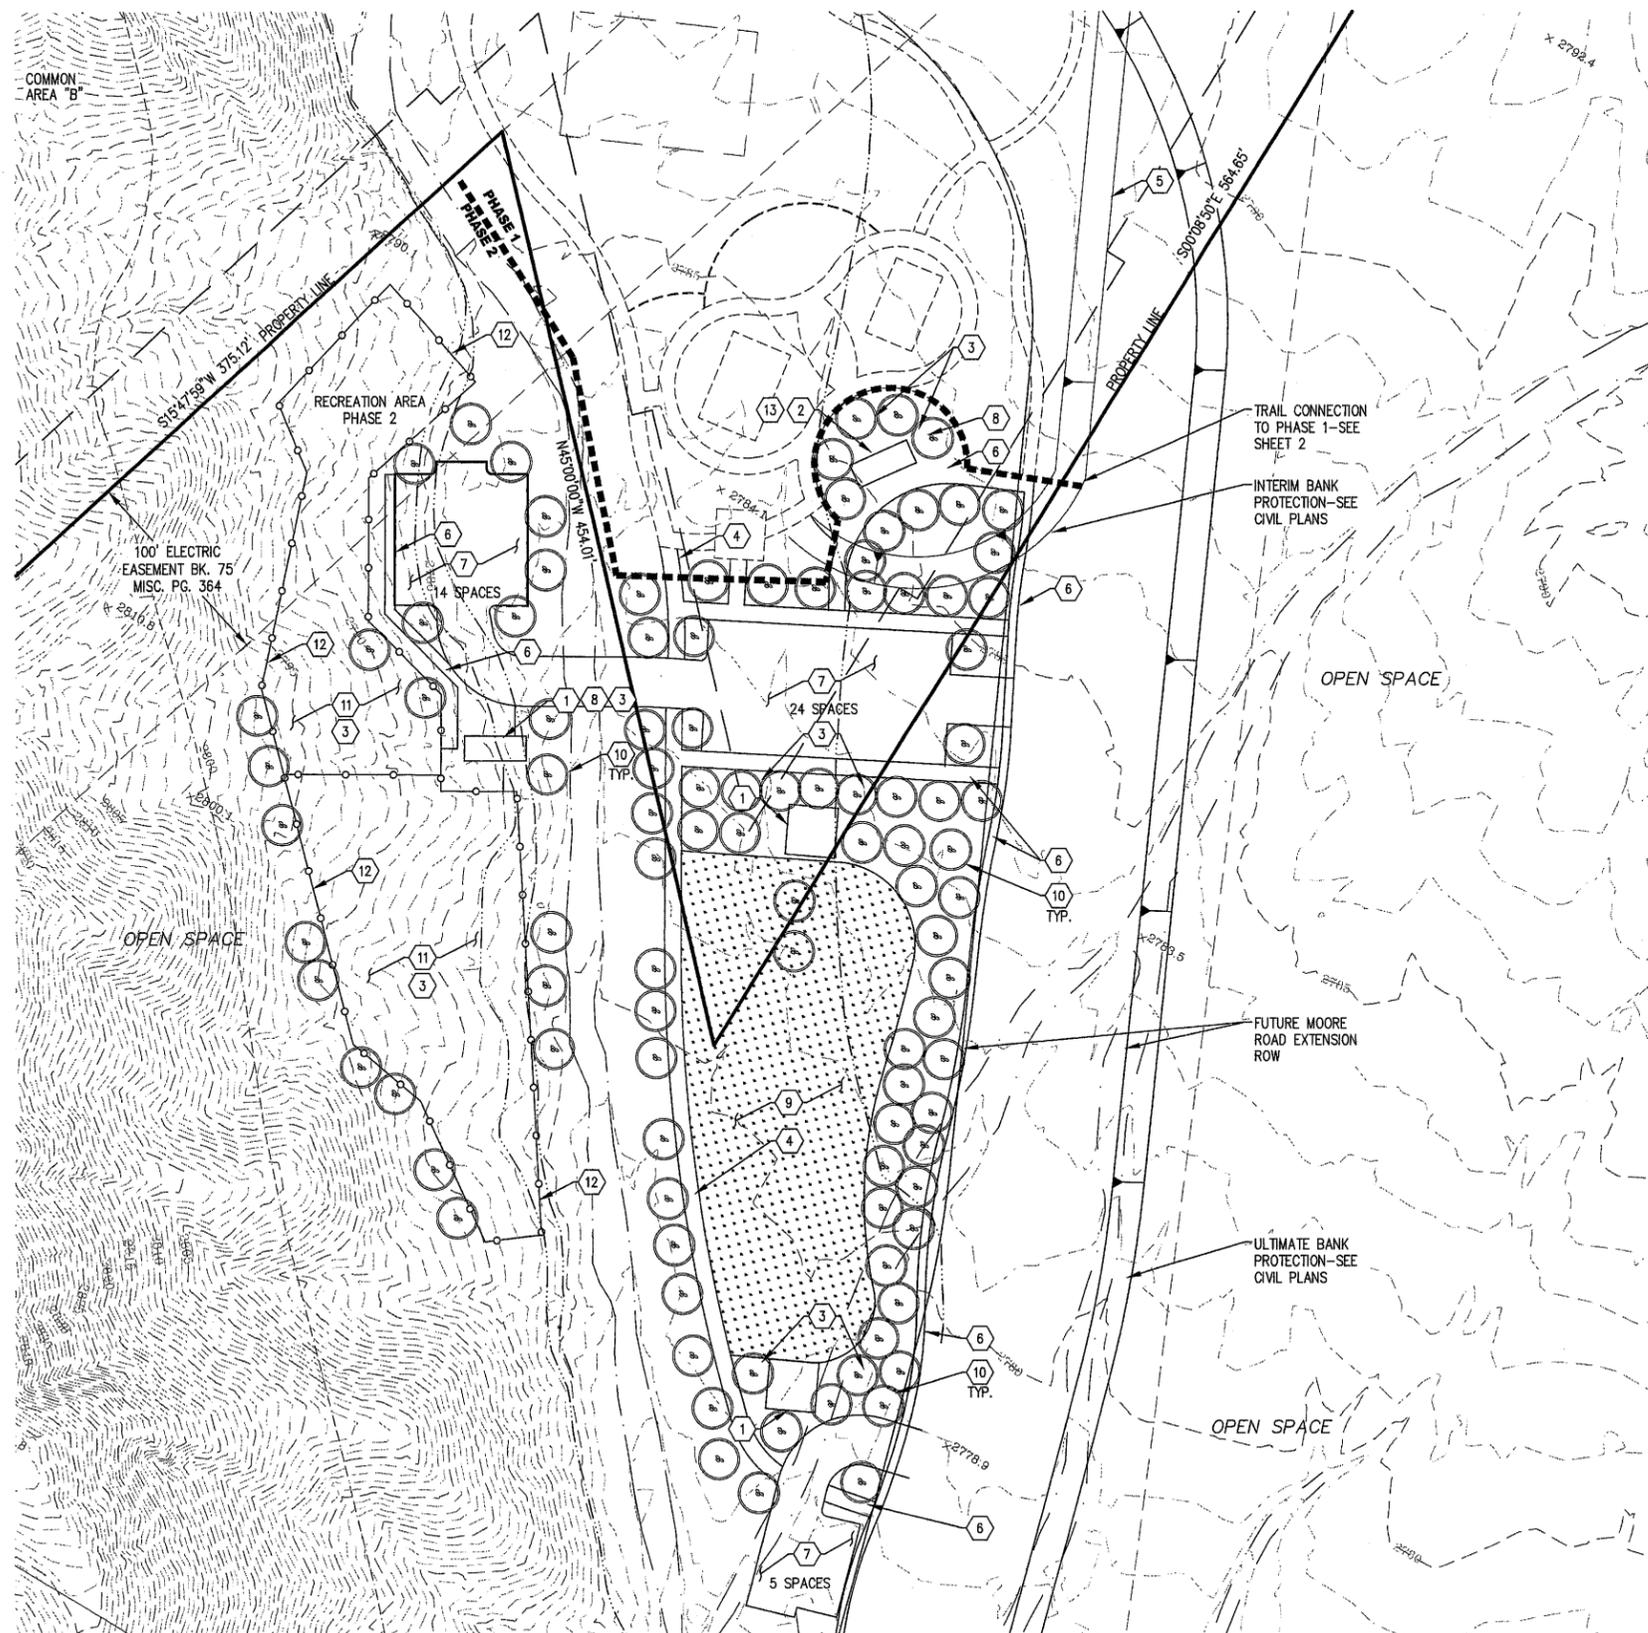

PHASE 2 RECREATION EQUIPMENT KEYNOTES

- 1 RAMADA AND PICNIC TABLES WITH TRASH RECEPTACLE
- 2 RESTROOM BUILDING BY SEPARATE PERMIT
- 3 BENCHES
- 4 MULTI-USE PATH
- 5 PHASE 1 BANK PROTECTION BY CIVIL PLANS
- 6 PEDESTRIAN PATHWAY
- 7 PARKING
- 8 BICYCLE PARKING
- 9 FREE PLAY LAWN
- 10 LANDSCAPING BY FUTURE LANDSCAPE PLANS-FOR ILLUSTRATIVE PURPOSES ONLY
- 11 DOG PARK
- 12 DOG PARK FENCE
- 13 DRINKING FOUNTAIN

PHASE 2 RECREATION AREA LAYOUT




OV1215-14
 MASTER RECREATION AREA PLAN
 FOR
 ALTERRA AT VISTOSO TRAILS
 LOTS 1-150 AND COMMON AREAS "A" THROUGH "D"

BEING A PORTION OF SECTION 25
 TOWNSHIP 11 SOUTH, RANGE 13 EAST, G & S.R.M.
 TOWN OF ORO VALLEY, PIMA COUNTY, ARIZONA

AUGUST 2016
 WLB NO. 185050-MT03
 CONTOUR INTERVAL: 1'

REF. CASE #OV909-001
 REF. CASE #OV114-010
SHEET 3 OF 3

The **WLB** Group
 Engineering Planning Surveying
 Landscape Architecture Urban Design
 Offices located in Tucson, Phoenix
 Flagstaff, AZ and Las Vegas, NV
 4444 East Broadway
 Tucson, Arizona (520) 881-7480

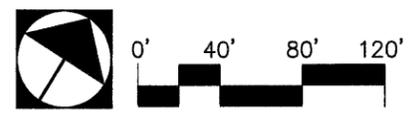

Copyright © 1988/2016 WLB Group, Inc. All rights reserved. Last Revised: 11/19/16. Last Printed: 08/25/16. Scale: 1"=40'.