

# **PALISADES OF ORO VALLEY** **PREMIER OFFICE SPACE FOR LEASE**

8950 N. ORACLE ROAD :: ORO VALLEY, ARIZONA



**LOCATION** 8950 N. Oracle Road, just north of Hardy Road.

**AVAILABLE SPACE** ±41,134 SF, two stories. Divisible to ±5,000 SF.

**LEASE RATE** \$18/SF, NNN.

**DESCRIPTION**

Distinctive, Class A two-story building constructed in 2007. High-end corporate image with excellent exposure on Oracle Road. Beautiful interior/exterior finishes; move-in ready. Prominent building and monument signage. Impressive setting with a mountain backdrop.

**Buzz Isaacson**

520.323.5151

buzz.isaacson@cbre.com

**Jeff Casper**

520.323.5181

jeff.casper@cbre.com

**Annie Lewis**

520.323.5161

annie.lewis@cbre.com

**CBRE**

# **PALISADES OF ORO VALLEY PREMIER OFFICE SPACE FOR LEASE**

8950 N. ORACLE ROAD :: ORO VALLEY, ARIZONA




**LOCATED WITH CONVENIENT ACCESS TO TUCSON AND ORO VALLEY'S MOST DESIRABLE RESIDENTIAL AREAS.**

**CBRE**

# PALISADES OF ORO VALLEY PREMIER OFFICE SPACE FOR LEASE

8950 N. ORACLE ROAD :: ORO VALLEY, ARIZONA

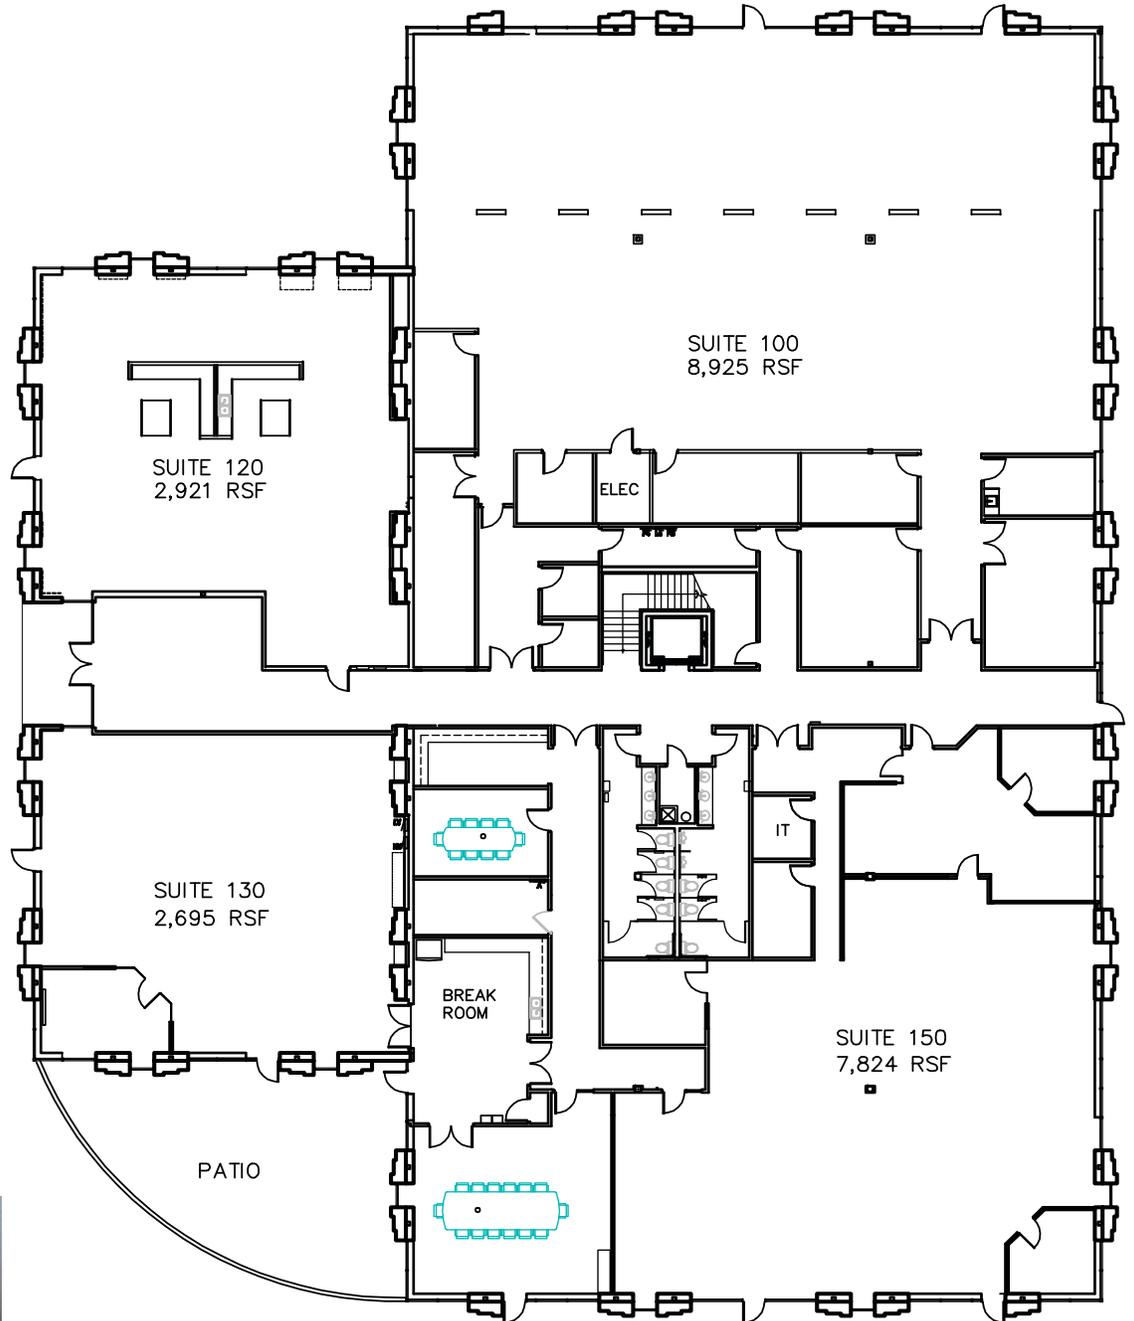


**FIRST FLOOR**  
±22,365 SF

Not to scale.   
All measurements approximate.



# PALISADES OF ORO VALLEY PREMIER OFFICE SPACE FOR LEASE

8950 N. ORACLE ROAD :: ORO VALLEY, ARIZONA

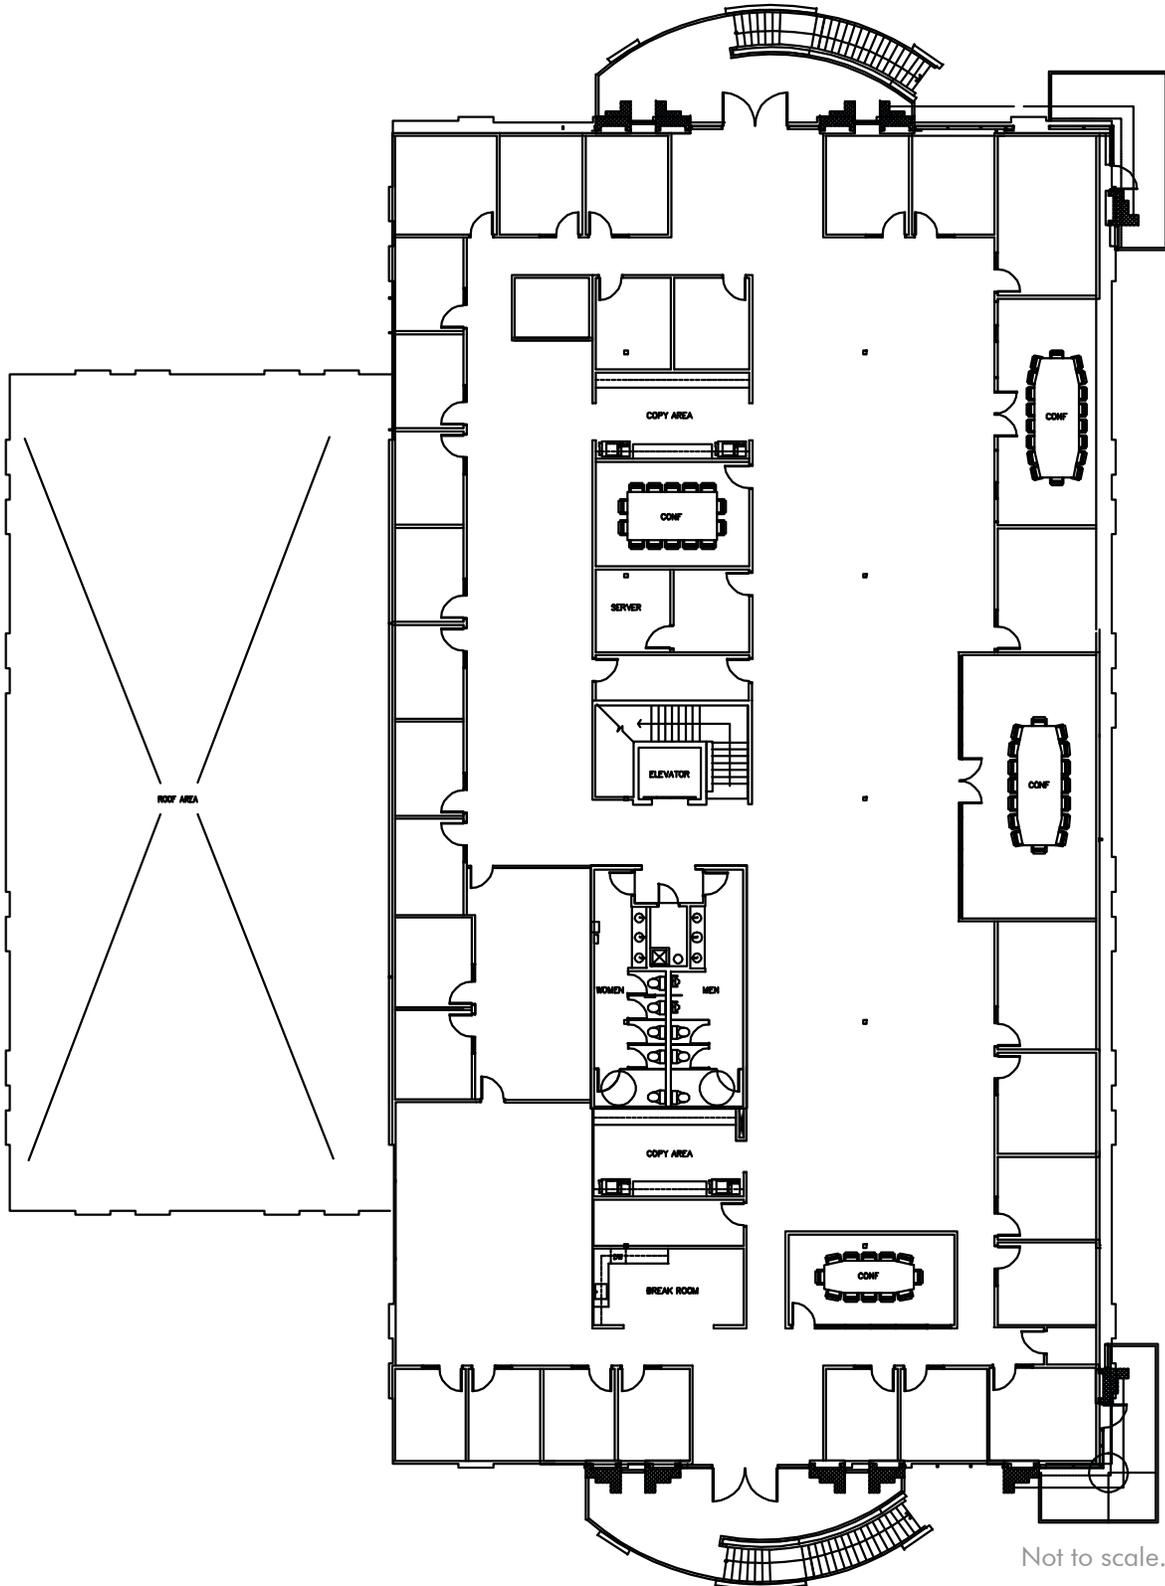

Not to scale. 

**SECOND FLOOR**

±18,769 SF

**CBRE**

# PALISADES OF ORO VALLEY PREMIER OFFICE SPACE FOR LEASE

8950 N. ORACLE ROAD :: ORO VALLEY, ARIZONA

## LOCATION

This property is highly visible to traffic along Oracle Road, the primary commercial corridor through the Town of Oro Valley. There are many restaurant and retail amenities nearby.



## BUILDING

The ±41,134 SF building is constructed of Class A materials in an architecturally attractive design, situated in a beautiful setting with the majestic Pusch Ridge of Catalina Mountains as a spectacular background. It has a steel structure with extensive glass lines. All of the exterior and interior finishes are of high quality. The building is designed to accommodate both a single tenant, as well as multiple users. It is situated on Oracle Road with direct and convenient in and out access.



## HEATING AND COOLING

The building heating and cooling system is an efficient water-source heat-pump system with an exterior natural gas boiler and cooling tower. Interior spaces are served by individual heat-pumps, ranging in size from two to five tons each, with units located above the ceiling for maximum design flexibility.

## ELECTRICAL SERVICE

Electrical service is provided via a pad-mounted transformer with one main service into the building electrical room (single meter) and providing a total of 1,200 amps of 277/480 volt, three-phase, four-wire service.

## LAB SPACE/CLEAN ROOM

±8,900 SF on the ground floor is currently built out for Lab/Clean room with additional HVAC capacity.

### Buzz Isaacson

520.323.5151

buzz.isaacson@cbre.com

### Jeff Casper

520.323.5181

jeff.casper@cbre.com

### Annie Lewis

520.323.5161

annie.lewis@cbre.com

CBRE | 3719 North Campbell Avenue | Tucson, AZ 85719 | [www.cbre.com/buzz.isaacson](http://www.cbre.com/buzz.isaacson)

## ZONING

C-1, Town of Oro Valley

## PARKING

199 Total stalls with 52 covered.

4.83 spaces per 1,000 SF

## YEAR BUILT

2008. The building is in excellent condition.

## BUILDING AREA

First Floor ±22,365 SF

Second Floor ±18,769 SF

Total ±41,134 SF

## FEATURES

- Building and monument signage available for larger tenants.
- Various shaded outdoor patios, balconies and break areas with incredible views.

